


FILLED GROUT, BY OTHERS
 CONT. ALUM EXTRUSION
 FASTENERS/ANCHORS
 @ 20" O.C. MAX, BY INSTALLER

MHP. FASTENERS w/ SST CENTERING BARS @ 16" O.C. MAX
 1/4" ALUM. COVER PLATE, MILL FINISH
 (6061-T6)

FLOOR FINISH

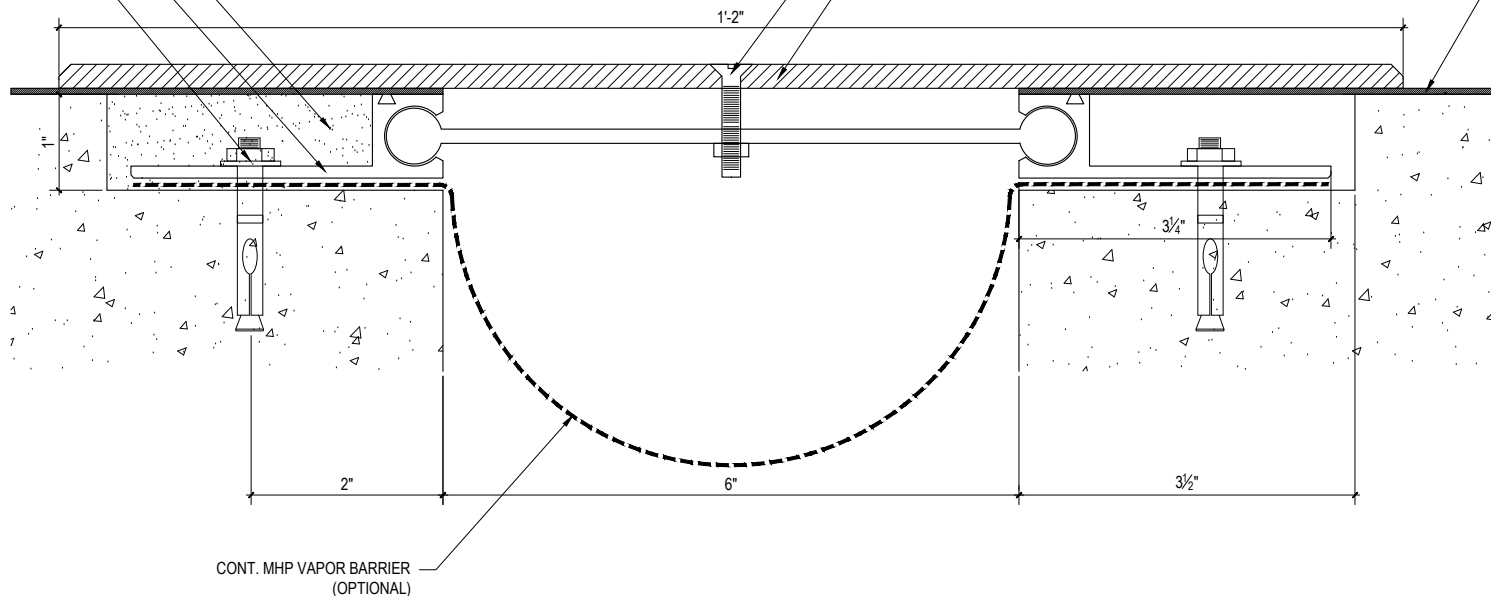

- COVER PLATE FINISH OPTION
- STAINLESS STEEL
 - BRONZE
 - BRUSHED



M.H. POWELL & CO., INC.
 ARCHITECTURAL SEISMIC EXPANSION JOINT SYSTEMS

2313 YATES AVENUE | PHONE : (323) 887-0037
 COMMERCE, CA 90040 | FAX : (323) 887-0877
 WEB : www.mhpowell.net

**MODEL
 BO-6-6**

FLOOR TO FLOOR EJC
 (100% MOVEMENT)

PROJECT : _____ PROJECT # : _____
 LOCATION : _____ DATE : _____
 ARCHITECT : _____
 CUSTOMER : _____

PAGE #