


MODEL	A - VOID	MAX. OPENING	B - COVER
BOC - 1	1" (25.40)	2" (50.80)	3" (76.20)
BOC - 2	2" (50.80)	4" (101.60)	5" (127.00)
BOC - 3	3" (76.20)	4 1/2" (114.30)	5 1/2" (139.70)
BOC - 3-3	3" (76.20)	6" (152.40)	7" (177.80)
BOC - 4	4" (101.60)	6" (152.40)	7" (177.80)
BOC - 4-4	4" (101.60)	8" (203.20)	9" (228.60)
BOC - 5	5" (127.00)	7 1/2" (190.50)	8 1/2" (215.90)
BOC - 5-5	5" (127.00)	10" (254.00)	11" (279.40)
BOC - 6	6" (152.40)	9" (228.60)	10" (254.00)
BOC - 6-6	6" (152.40)	12" (304.80)	13" (330.20)
BOC - 7	7" (177.80)	10 1/2" (266.70)	11 1/2" (292.10)
BOC - 7-7	7" (177.80)	14" (355.60)	15" (381.00)
BOC - 8	8" (203.20)	12" (304.80)	13" (330.20)
BOC - 8-8	8" (203.20)	16" (406.40)	17" (431.80)
BOC - 9	9" (228.60)	13 1/2" (342.90)	14 1/2" (368.30)
BOC - 9-9	9" (228.60)	18" (457.20)	19" (482.60)
BOC - 10	10" (254.00)	15" (381.00)	16" (406.40)

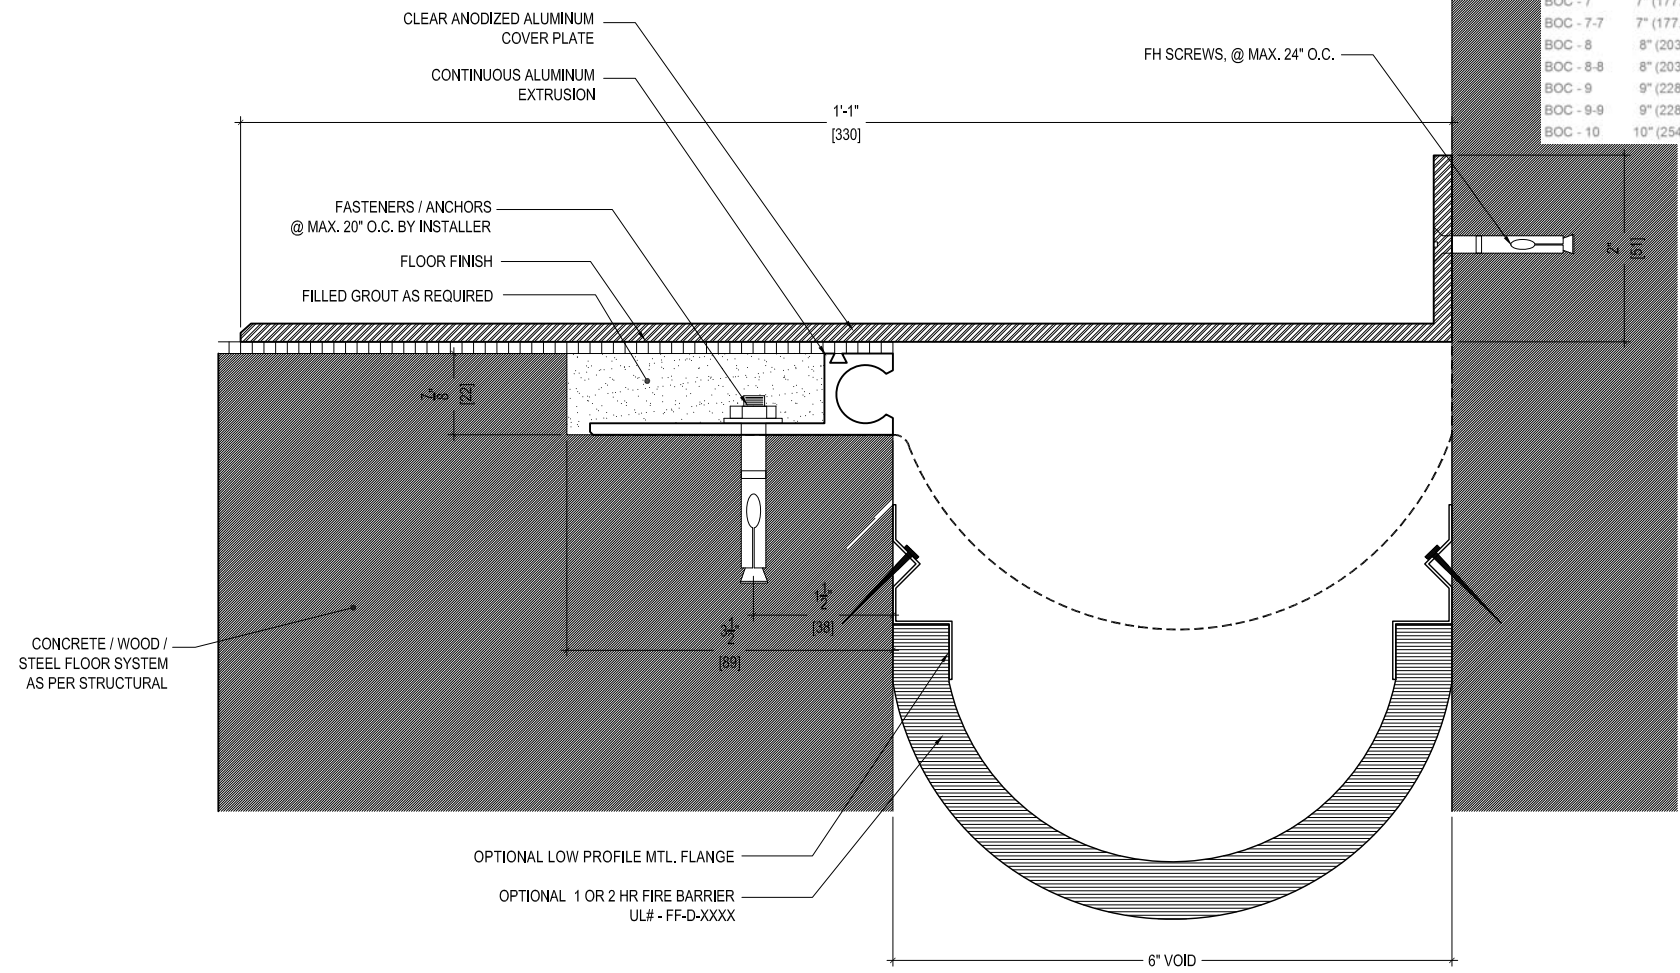

**M.H. POWELL & CO., INC.**  
 ARCHITECTURAL SEISMIC EXPANSION JOINT SYSTEMS

2313 YATES AVENUE | PHONE : (323) 887-0037  
 COMMERCE, CA 90040 | FAX : (323) 887-0877  
 | WEB : www.mhpowell.net

**MODEL BOC - 6-6**

PROJECT : \_\_\_\_\_ PROJECT # : \_\_\_\_\_  
 LOCATION : \_\_\_\_\_ DATE : \_\_\_\_\_  
 ARCHITECT : \_\_\_\_\_  
 CUSTOMER : \_\_\_\_\_