


MODEL	A - VOID	MAX. OPENING	B - COVER
XXL - 3	3" (76.20)	4 1/2" (114.30)	4 1/2" (114.30)
XXL - 3-3	3" (76.20)	6" (152.40)	6" (152.40)
XXL - 4	4" (101.60)	6" (152.40)	6" (152.40)
XXL - 4-4	4" (101.60)	8" (203.20)	8" (203.20)
XXL - 5	5" (127.00)	7 1/2" (190.50)	7 1/2" (190.50)
XXL - 5-5	5" (127.00)	10" (254.00)	10" (254.00)
XXL - 6	6" (152.40)	9" (228.60)	9" (228.60)
XXL - 6-6	6" (152.40)	12" (304.80)	12" (304.80)
XXL - 7	7" (177.80)	10 1/2" (266.70)	10 1/2" (266.70)
XXL - 7-7	7" (177.80)	14" (355.60)	14" (355.60)
XXL - 8	8" (203.20)	12" (304.80)	12" (304.80)
XXL - 8-8	8" (203.20)	16" (406.40)	16" (406.40)
* XXL - 9	9" (228.60)	13 1/2" (342.90)	13 1/2" (342.90)
XXL - 9-9	9" (228.60)	18" (457.20)	18" (457.20)
XXL - 10	10" (254.00)	15" (381.00)	15" (381.00)

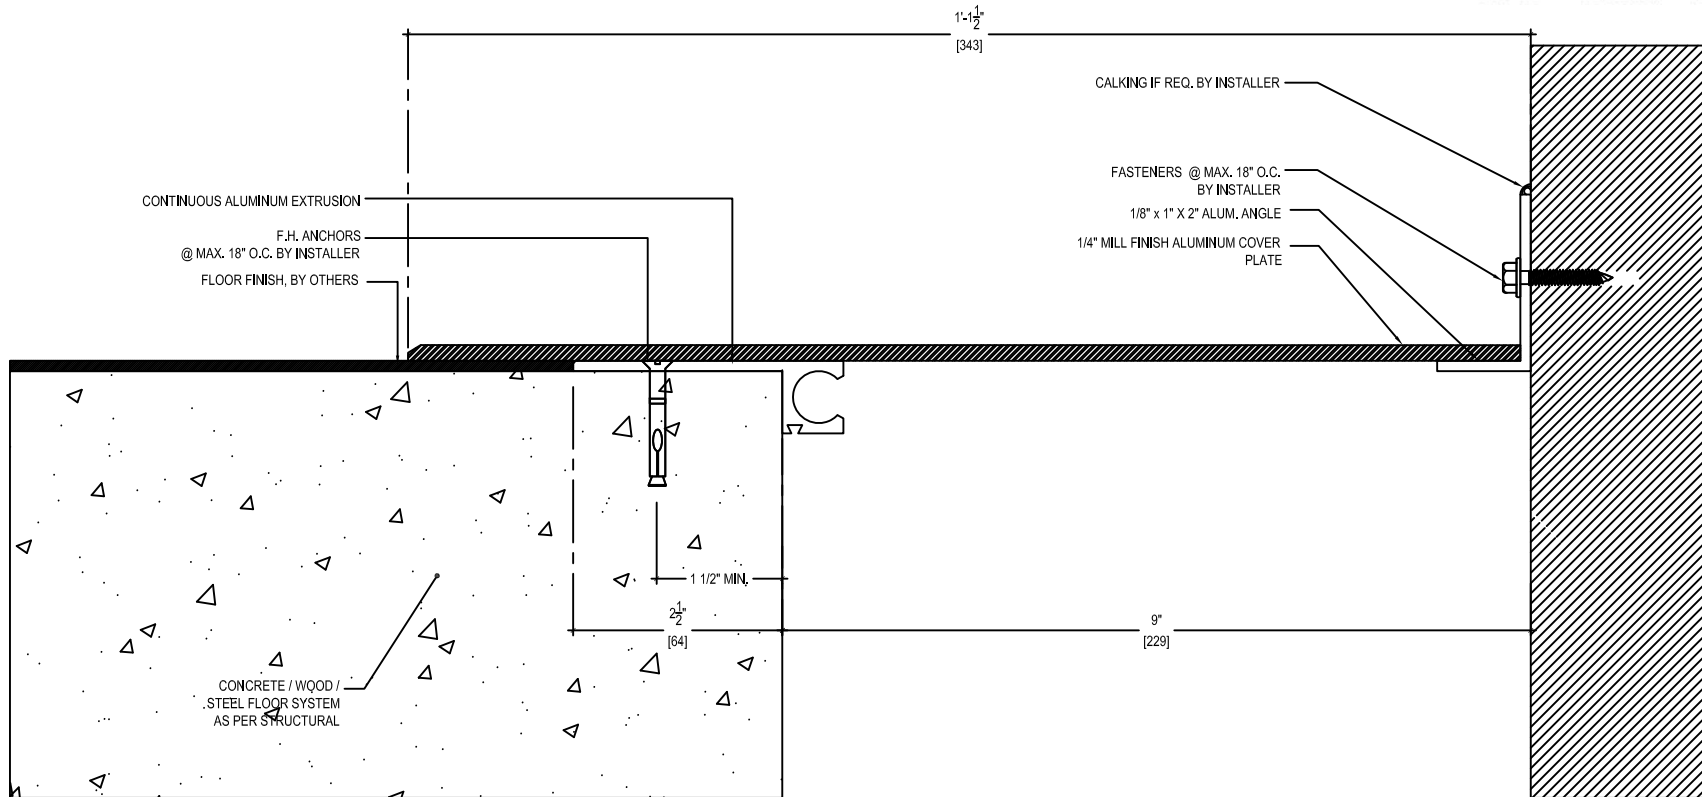

**M.H. POWELL & CO., INC.**  
**ARCHITECTURAL SEISMIC EXPANSION JOINT SYSTEMS**

2313 YATES AVENUE | PHONE : (323) 887-0037  
 COMMERCE, CA 90040 | FAX : (323) 887-0877  
 | WEB : www.mhpowell.net

**MODEL - XXL - 9**

PROJECT : \_\_\_\_\_ PROJECT # : \_\_\_\_\_ PAGE # \_\_\_\_\_  
 LOCATION : \_\_\_\_\_ DATE : \_\_\_\_\_  
 ARCHITECT : \_\_\_\_\_  
 CUSTOMER : \_\_\_\_\_