


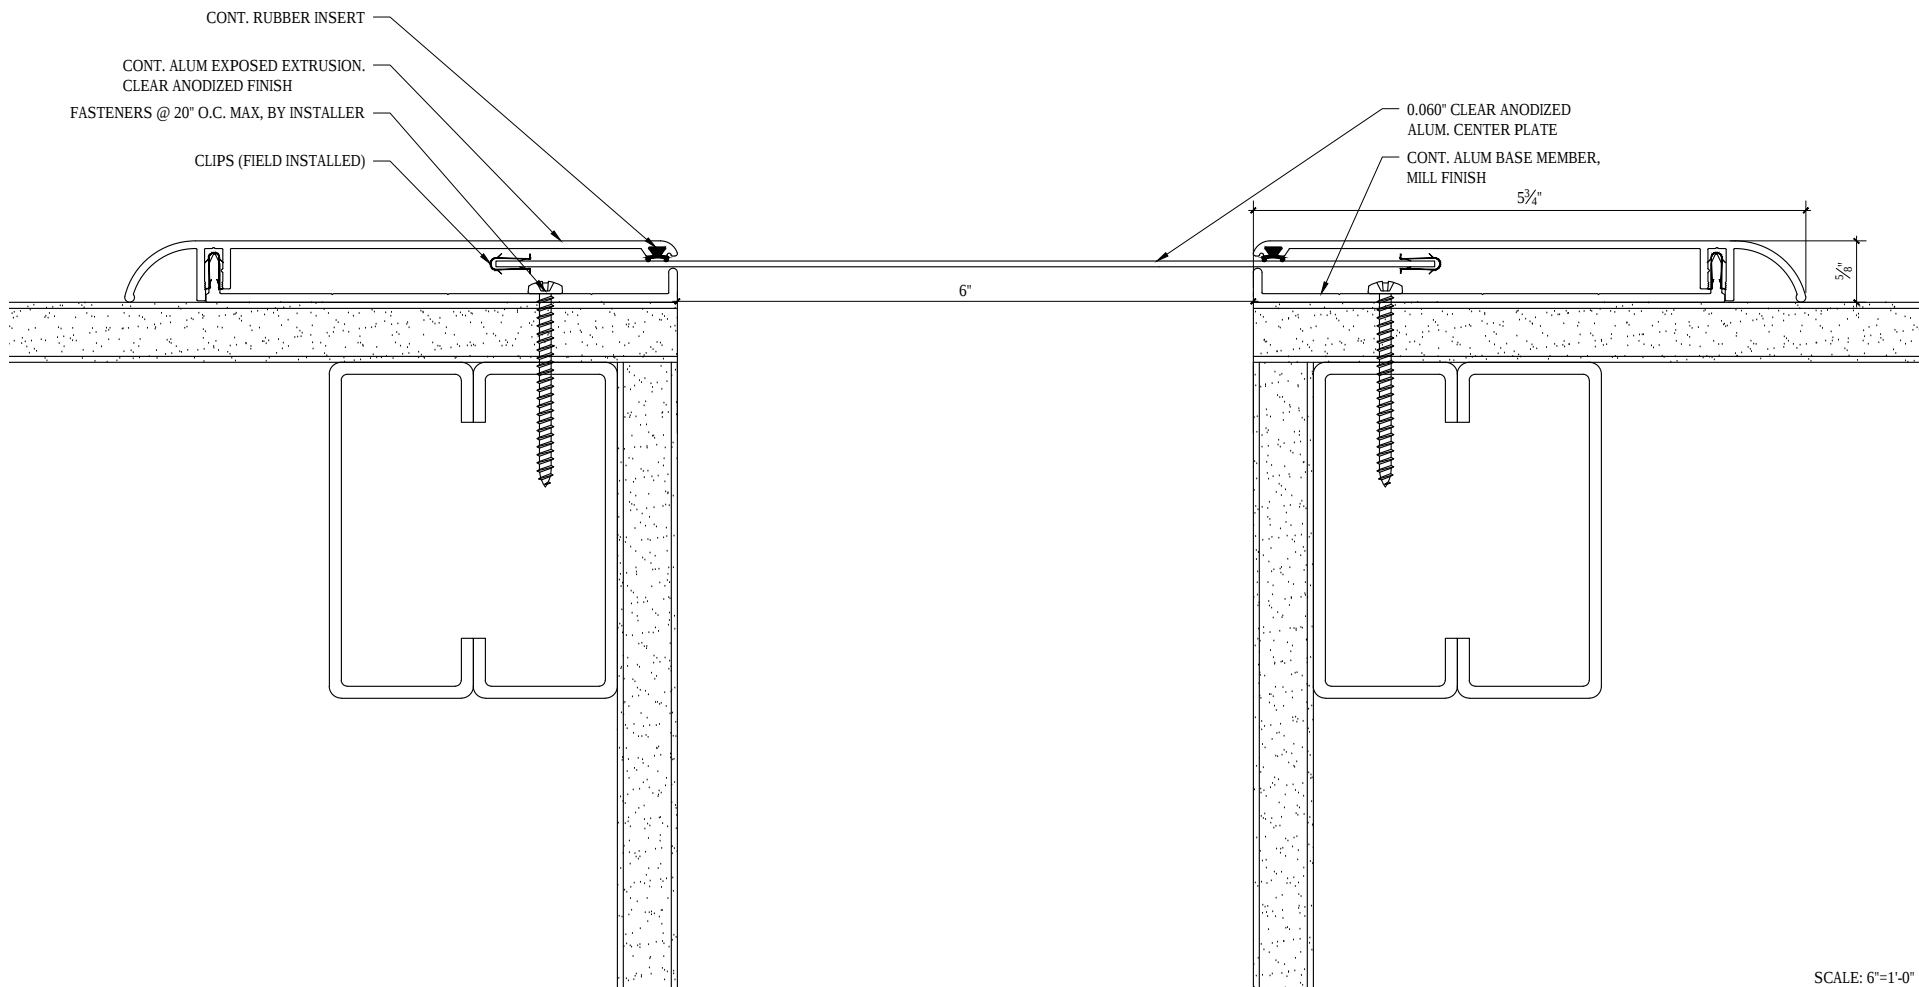

SCALE: 6"=1'-0"



M.H. POWELL & CO., INC.
ARCHITECTURAL SEISMIC EXPANSION JOINT SYSTEMS

2313 YATES AVENUE | PHONE : (323) 887-0037
COMMERCE, CA 90040 | FAX : (323) 887-0877
WEB : www.mhpowell.net

MODEL
KHR-6-5
INT. WALL/CEILING EJC

PROJECT :	_____	PROJECT # :	_____	PAGE #
LOCATION :	_____	DATE :	_____	
ARCHITECT :	_____			
CUSTOMER :	_____			