


MODEL	A - VOID	MAX. OPENING	B - COVER
RPW - 2	2" (50.80)	4" (101.60)	6" (152.40)
RPW - 3	3" (76.20)	4 1/2" (114.30)	7" (177.80)
RPW - 3-3	3" (76.20)	6" (152.40)	7" (177.80)
RPW - 4	4" (101.60)	6" (152.40)	8" (203.20)
RPW - 4-4	4" (101.60)	8" (203.20)	9" (228.60)
RPW - 5	5" (127.00)	7 1/2" (190.50)	9" (228.60)
RPW - 5-5	5" (127.00)	10" (254.00)	11" (279.40)
RPW - 6	6" (152.40)	9" (228.60)	10" (254.00)
RPW - 6-6	6" (152.40)	12" (304.80)	13" (330.20)
RPW - 7	7" (177.80)	10 1/2" (266.70)	11 1/2" (292.10)
RPW - 7-7	7" (177.80)	14" (355.60)	15" (381.00)
RPW - 8	8" (203.20)	12" (304.80)	13" (330.20)
RPW - 8-8	8" (203.20)	16" (406.40)	17" (431.80)
RPW - 9	9" (228.60)	13 1/2" (342.90)	14 1/2" (366.30)
RPW - 9-9	9" (228.60)	18" (457.20)	19" (482.60)
RPW - 10	10" (254.00)	15" (381.00)	16" (406.40)

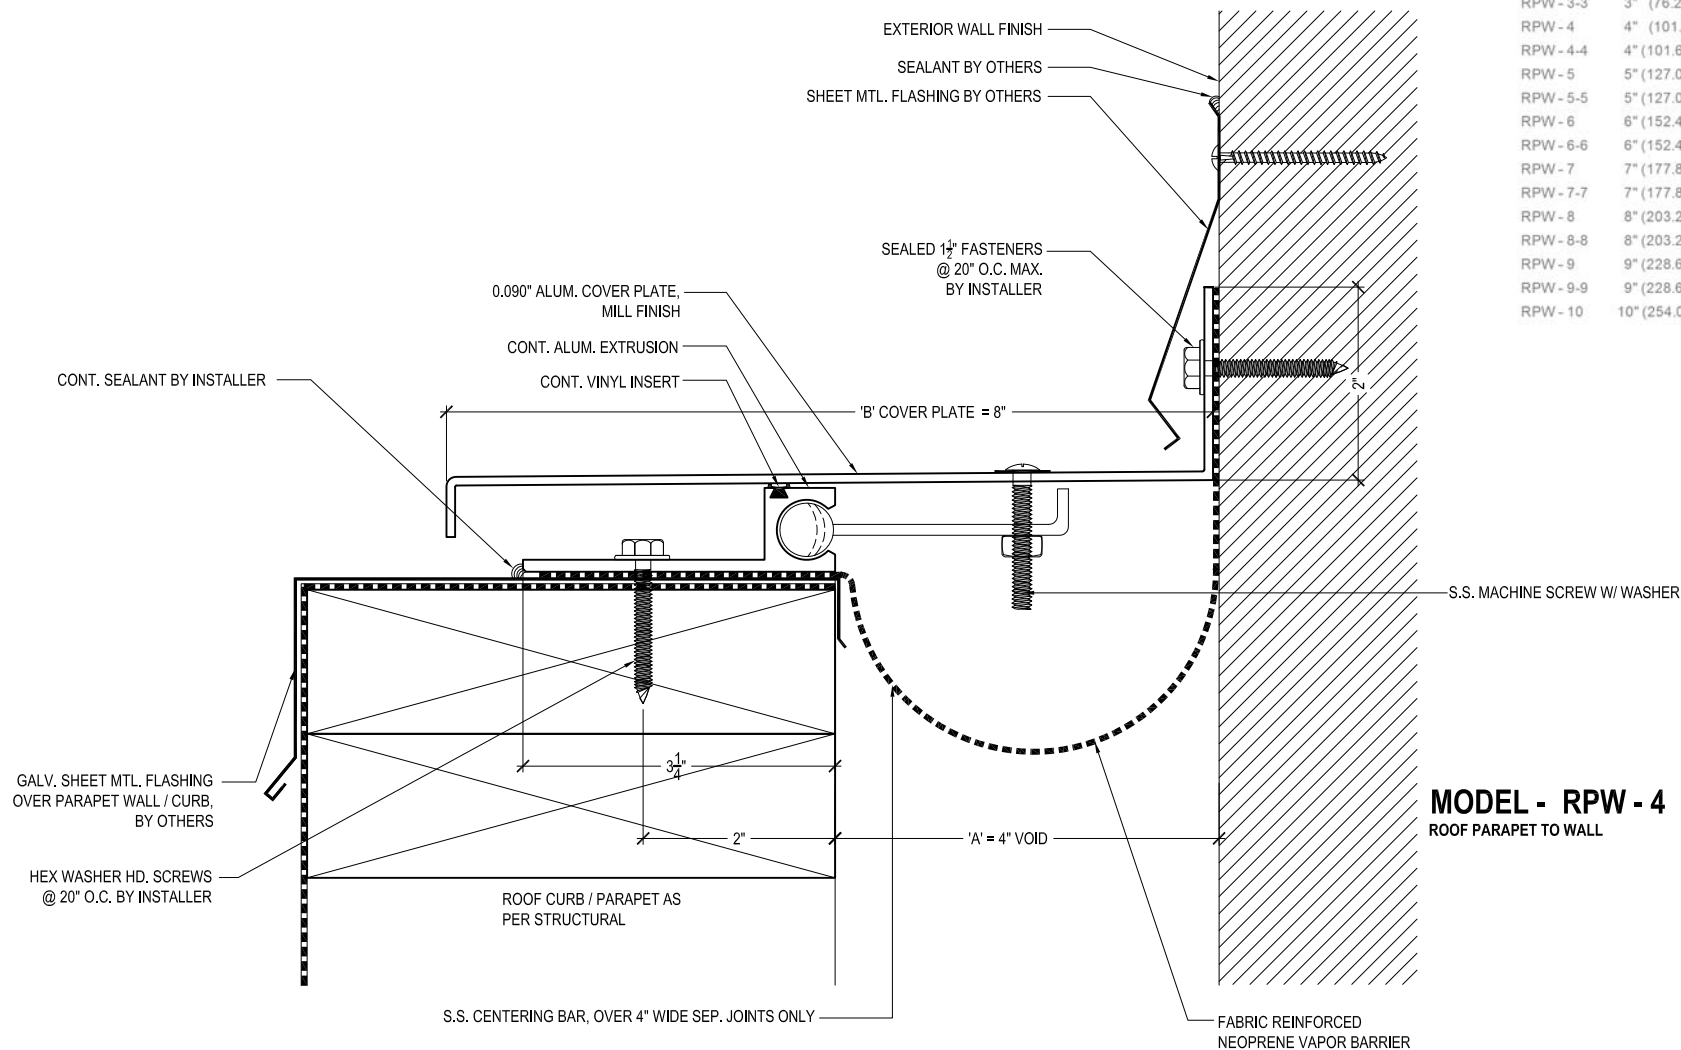

MODEL - RPW - 4
ROOF PARAPET TO WALL



M.H. POWELL & CO., INC.
ARCHITECTURAL SEISMIC EXPANSION JOINT SYSTEMS

2313 YATES AVENUE | PHONE : (323) 887-0037
COMMERCE, CA 90040 | FAX : (323) 887-0877
WEB : www.mhpowell.net

MODEL RPW-4

RF. PARAPET TO WALL
SCALE: 3" = 1'-0"

PROJECT : _____ PROJECT # : _____
LOCATION : _____ DATE : _____
ARCHITECT : _____
CUSTOMER : _____

PAGE #