

MODEL WE - 6-6
100% Movement

- Application;**
- ▶ Exterior walls (W/ Back seal or Vapor Barrier)
 - ▶ Exterior ceilings
 - ▶ Interior walls
 - ▶ Interior Ceilings


MODEL	'A'-VOID	MAX. OPENING	'B'-COVER
WE - 2	2" (50.80)	3" (76.20)	10" (254.00)
WE - 2-2	2" (50.80)	4" (101.60)	10" (254.00)
WE - 3	3" (76.20)	4 1/2" (114.30)	11" (279.40)
WE - 3-3	3" (76.20)	5" (127.00)	11" (279.40)
WE - 4	4" (101.60)	5" (127.00)	12" (304.80)
WE - 4-4	4" (101.60)	6" (152.40)	12" (304.80)
WE - 5	5" (127.00)	7 1/2" (190.50)	13" (330.20)
WE - 5-5	5" (127.00)	10" (254.00)	13" (330.20)
WE - 6	6" (152.40)	9" (228.60)	14" (355.80)
WE - 6-6	6" (152.40)	12" (304.80)	14" (355.80)
WE - 7	7" (178.80)	10 1/2" (266.70)	15" (381.00)
WE - 7-7	7" (178.80)	14" (355.60)	16" (406.40)
WE - 8	8" (203.20)	12" (304.80)	16" (406.40)
WE - 8-8	8" (203.20)	16" (406.40)	18" (457.20)
WE - 9	9" (228.60)	13 1/2" (342.90)	17" (431.80)
WE - 9-9	9" (228.60)	18" (457.20)	20" (508.00)
WE - 10	10" (254.00)	15" (381.00)	18" (457.20)



Model WE is more suitable for Wall and Ceiling joints at exterior conditions. Refer Roof RPP Model (Pg. 14) for similar Roof joint cover system.

'B' = 'A' Void + ('A' X Movement %) + 2"
Min. 'B' = 'A' Void + (2 x 4")
Apply the greater value

Consult M.H.Powell & Co., Inc. for joints larger than 12".

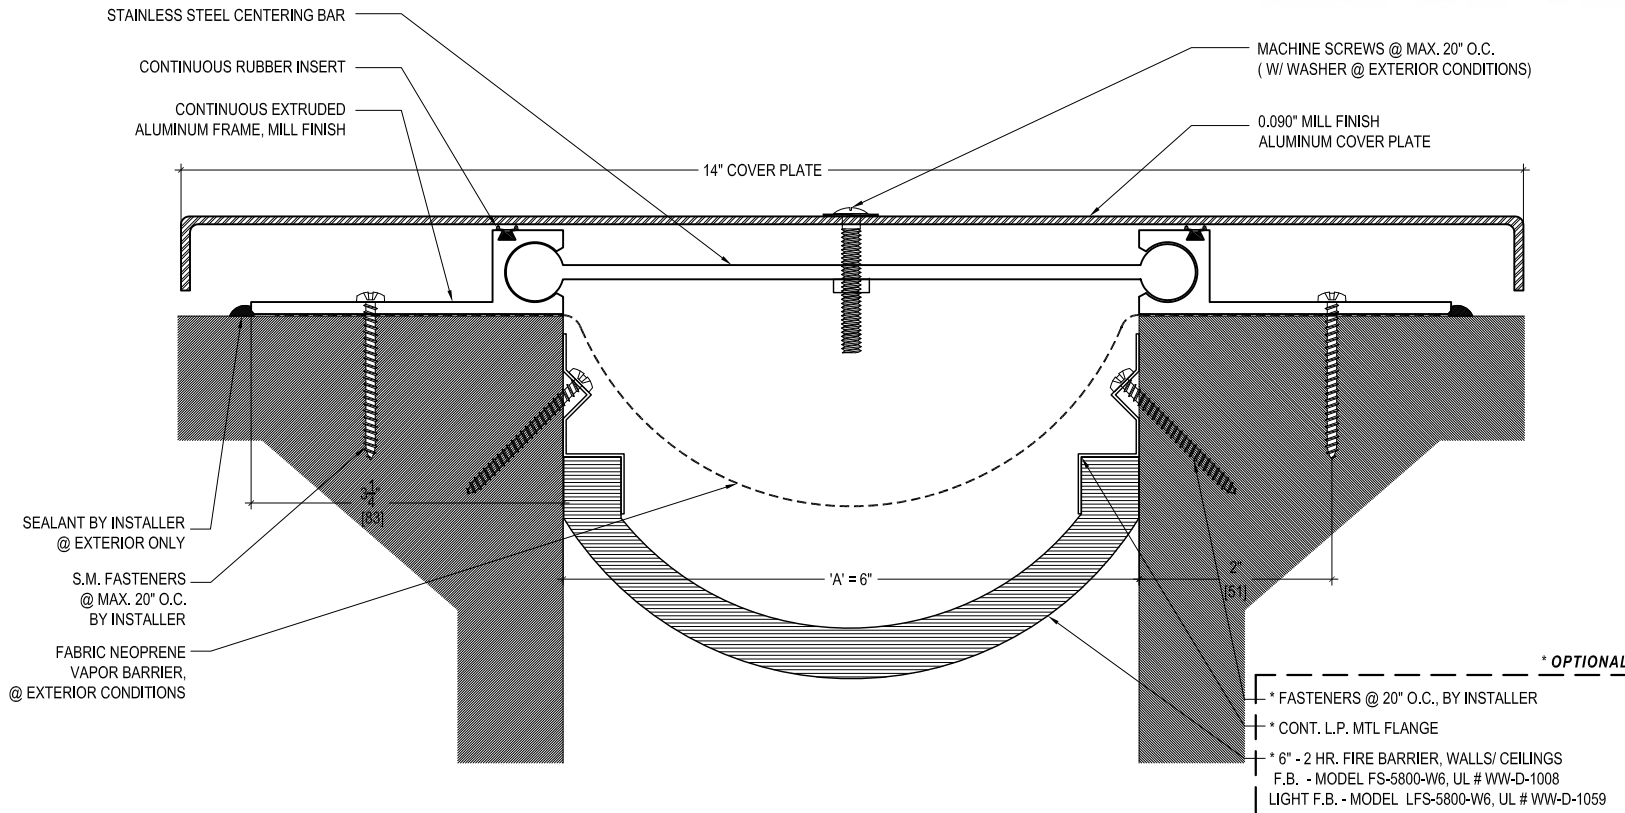

M.H. POWELL & CO., INC.
ARCHITECTURAL SEISMIC EXPANSION JOINT SYSTEMS

2313 YATES AVENUE | PHONE : (323) 887-0037
COMMERCE, CA 90040 | FAX : (323) 887-0877
WEB : www.mhpowell.net

MODEL WE - 6-6
WALLS - EXTERIOR / INTERIOR

PROJECT : _____ PROJECT # : _____
 LOCATION : _____ DATE : _____
 ARCHITECT : _____
 CUSTOMER : _____