


| MODEL | A - VOID | MAX. OPENING | B - COVER |
|-----------|--------------|------------------|------------------|
| WSL - 2 | 2" (50.80) | 3" (76.20) | 5" (127.00) |
| WSL - 2-2 | 2" (50.80) | 4" (76.20) | 5" (127.00) |
| WSL - 3 | 3" (76.20) | 4 1/2" (114.30) | 6" (152.40) |
| WSL - 3-3 | 3" (76.20) | 6" (152.40) | 7" (177.80) |
| WSL - 4 | 4" (101.60) | 6" (152.40) | 7" (177.80) |
| WSL - 4-4 | 4" (101.60) | 8" (203.20) | 9" (228.60) |
| * WSL - 5 | 5" (127.00) | 7 1/2" (190.50) | 8 1/2" (215.90) |
| WSL - 5-5 | 5" (127.00) | 10" (254.00) | 11" (279.40) |
| WSL - 6 | 6" (152.40) | 9" (228.00) | 10" (254.00) |
| WSL - 6-6 | 6" (152.40) | 12" (304.80) | 13" (330.20) |
| WSL - 7 | 7" (178.80) | 10 1/2" (266.70) | 11 1/2" (292.10) |
| WSL - 7-7 | 7" (177.80) | 14" (355.60) | 15" (381.00) |
| WSL - 8 | 8" (203.20) | 12" (304.80) | 13" (330.20) |
| WSL - 8-8 | 8" (203.20) | 16" (406.40) | 17" (431.80) |
| WSL - 9 | 9" (228.60) | 13 1/2" (342.90) | 14 1/2" (368.30) |
| WSL - 9-9 | 9" (228.60) | 18" (457.20) | 19" |
| WSL - 10 | 10" (254.00) | 15" (381.00) | 16" (406.40) |

MIN. 'B' COVER PLATE = 'A' VOID X (MOVEMENT %) + 1"

MODEL WSL - 5 50% Movement

Application;

- ▶ Exterior walls (W/ Back seal or Vapor Barrier)
- ▶ Exterior ceilings
- ▶ Interior walls
- ▶ Interior Ceilings

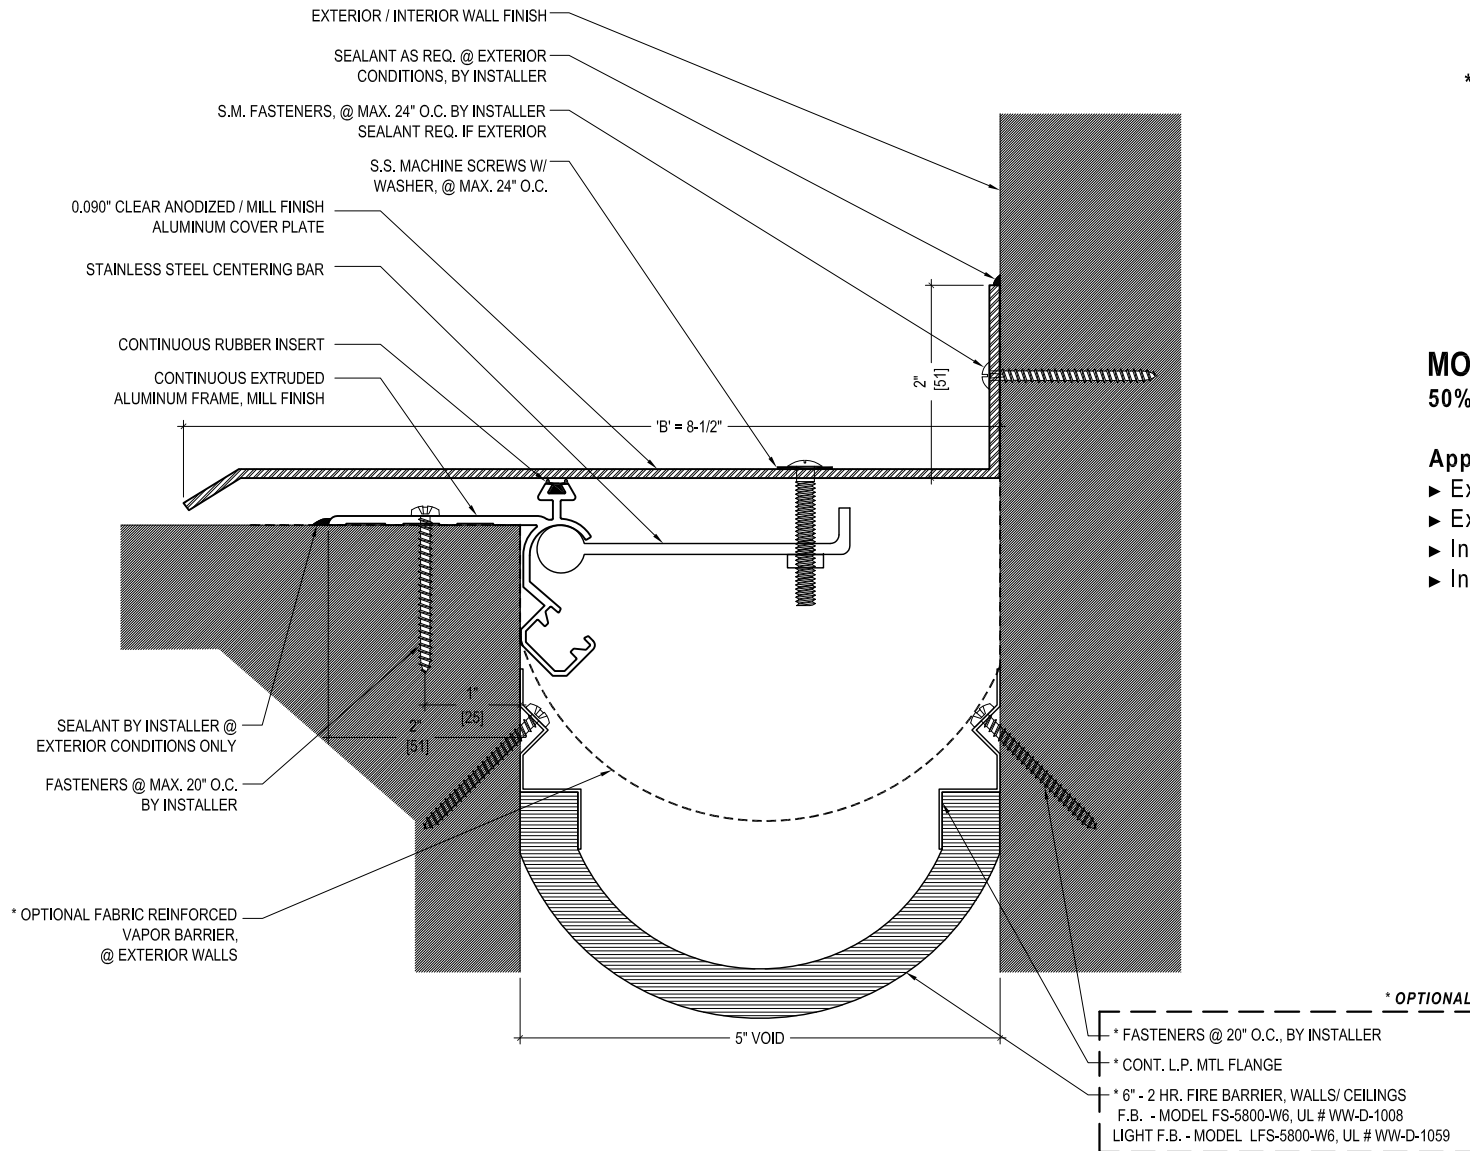

* OPTIONAL

- * FASTENERS @ 20" O.C., BY INSTALLER
- * CONT. L.P. MTL FLANGE
- * 6" - 2 HR. FIRE BARRIER, WALLS/ CEILINGS
F.B. - MODEL FS-5800-W6, UL # WWW-D-1008
LIGHT F.B. - MODEL LFS-5800-W6, UL # WWW-D-1059



M.H. POWELL & CO., INC.

ARCHITECTURAL SEISMIC EXPANSION JOINT SYSTEMS

2313 YATES AVENUE | PHONE : (323) 887-0037
 COMMERCE, CA 90040 | FAX : (323) 887-0877
 | WEB : www.mhpowell.net

MODEL WSL - 5

PROJECT : _____ PROJECT # : _____
 LOCATION : _____ DATE : _____
 ARCHITECT : _____
 CUSTOMER : _____

PAGE #